
Duchesne County Water Conservancy District Victory Pipeline Easement Survey

Located in Section 27 and Section 34, T.3 S., R.4 W., U.S.B. & M.

Duchesne County, Utah

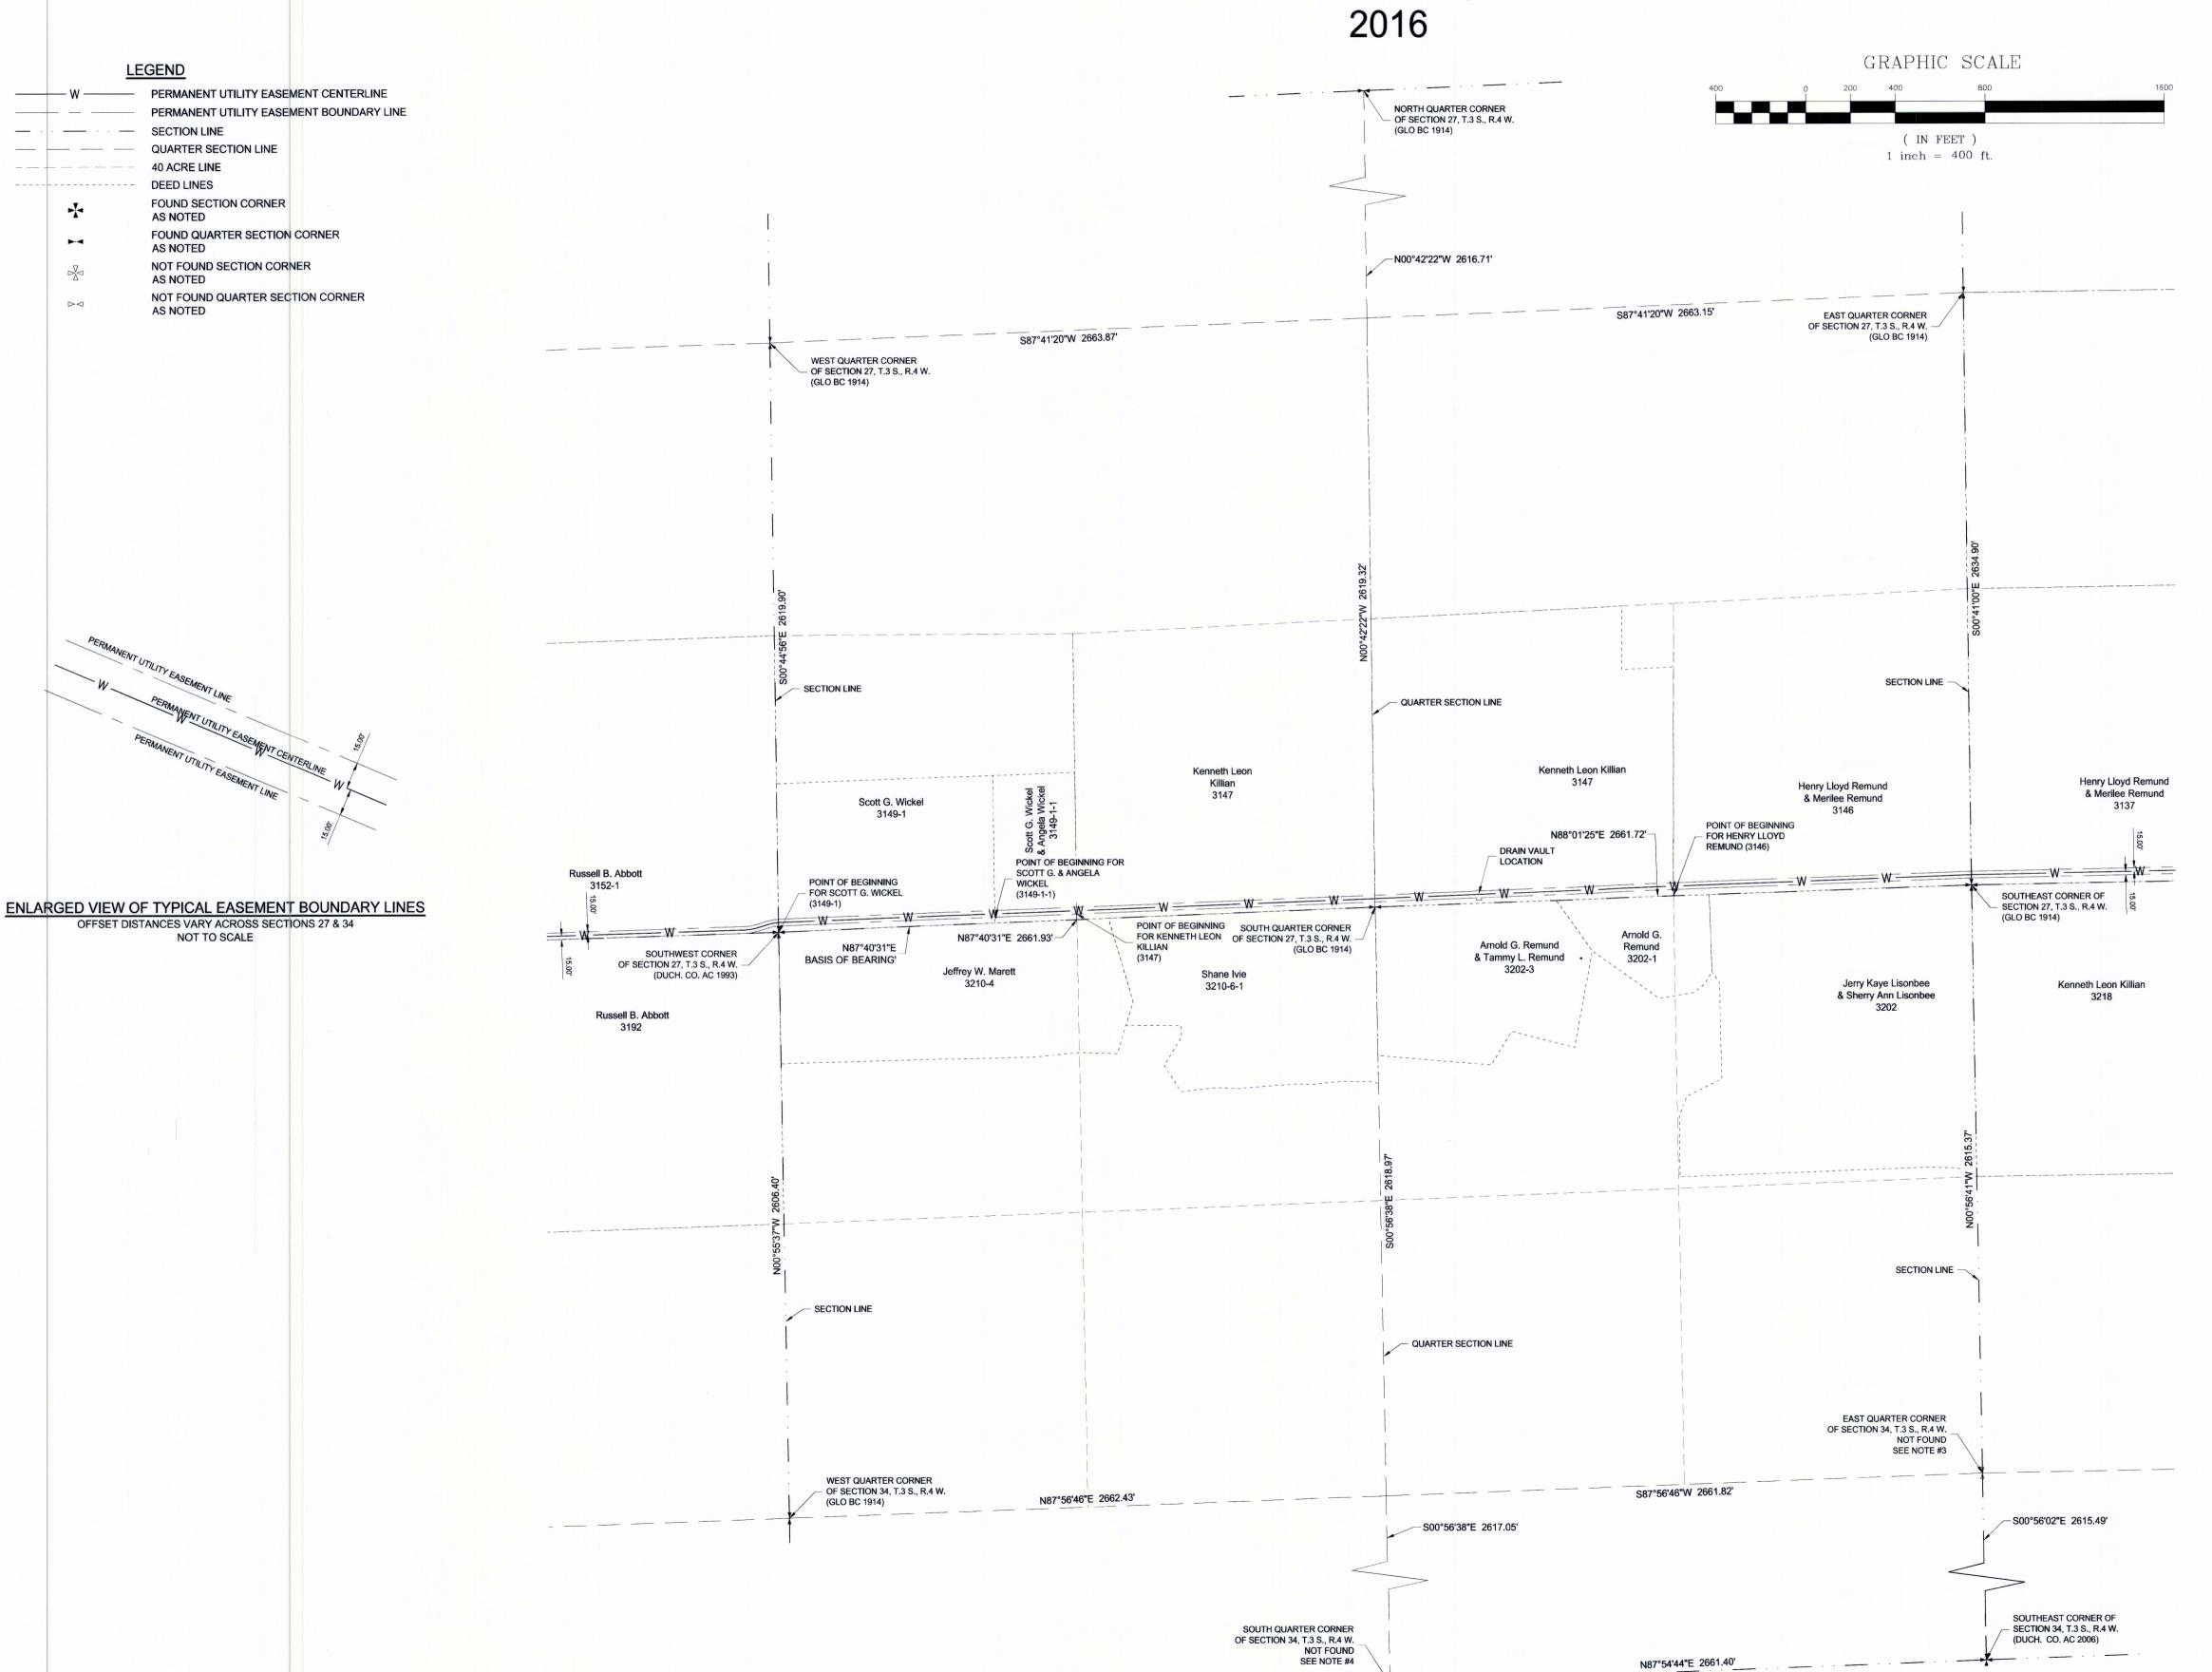

EASEMENT DETAILS

RECORDER'S OFFICE.

SCOTT G. WICKEL 00-0026-3552 (3149-1)
RECORDED AS ENTRY NUMBER 474256, IN BOOK A-716, PAGES 153 - 157, OF THE DUCHESNE COUNTY

SCOTT G. WICKEL 00-00035-0114 (3149-1-1)

RECORDED AS ENTRY NUMBER 474256 IN BOOK A-716 PAGES 153 - 157, OF THE DUCHESNE COL

RECORDED AS ENTRY NUMBER 474256, IN BOOK A-716, PAGES 153 - 157, OF THE DUCHESNE COUNTY RECORDER'S OFFICE.

KENNETH L. KILLIAN 475829 (3147)
RECORDED AS ENTRY NUMBER 475829, IN BOOK A-719, PAGES 691 - 694, OF THE DUCHESNE COUNTY
RECORDER'S OFFICE.

HENRY L. REMUND 00-0008-0766 (3146)
RECORDED AS ENTRY NUMBER 476343, IN BOOK A-721, PAGES 202 - 205, OF THE DUCHESNE COUNTY RECORDER'S OFFICE.

NOTE

THE PURPOSE OF THIS SURVEY WAS TO PLAT THE CENTERLINE OF THE PROPOSED VICTORY
PIPELINE AND TO CREATE PERMANENT UTILITY EASEMENT DESCRIPTIONS FOR EACH PARCEL AS
SHOWN HEREON.

2. BASIS OF BEARING IS N87°40'31"E BETWEEN THE SOUTHWEST CORNER AND THE SOUTH QUARTER CORNER OF SECTION 27, T.3 S., R.4 W., U.S.B. & M.

3. THE EAST QUARTER CORNER OF SECTION 34, SHOWN HEREON AS NOT FOUND WAS RE-ESTABLISHED USING A RECORD OF SURVEY PLAT PERFORMED BY JERRY ALLRED & ASSOCIATES IN MARCH 2007 FOR ROGER MARETT. FILE IS ON RECORD AT THE DUCHESNE COUNTY SURVEYOR'S OFFICE, FILE NUMBER 1858.

4. THE SOUTH QUARTER CORNER OF SECTION 34, SHOWN HEREON AS NOT FOUND WAS RE-ESTABLISHED USING A RECORD OF SURVEY PLAT PERFORMED BY JERRY ALLRED & ASSOCIATES IN MARCH 2007 FOR DUCHESNE COUNTY. FILE IS ON RECORD AT THE DUCHESNE COUNTY SURVEYOR'S OFFICE, FILE NUMBER 1860.

SURVEYOR'S CERTIFICATE

I, TREVOR R. GADD, A REGISTERED LAND SURVEYOR AS PRESCRIBED BY THE LAWS OF THE STATE OF UTAH, HOLDING CERTIFICATE #343639, CERTIFY THAT THE SURVEY SHOWN HEREON WAS MADE UNDER MY DIRECTION.

I FURTHER CERTIFY THAT THIS PLAT ACCURATELY REPRESENTS SAID SURVEY TO THE BEST OF MY KNOWLEDGE.



PREPARED BY:

Jones & DeMille Engineering, Inc.

CIVIL ENGINEERING - SURVEYING - TESTING - GIS - ENVIRONMENTAL - infrastructure professionals - 1.800.748.5275 www.jonesanddemille.com

1.800.748.5275 www.jonesanddemille.com

PROJECT NUMBER: 1212-144 FILE NAME: n:\jd\proj\1212-144\dwg\survey row dwg\segment 2\sec27_34 t3s_r4w_survey.dwg

SURVEYED BY: J & D Engineering DRAWN BY: T.W.G. UPDATED: 2/5/2016 PLOTTED: 2/5/201

Easement Survey
D.C.W.C.D. - Victory Pipeline

Duchesne County, Utah Scale: 1" = 400'